


ROAD CLASSIFICATIONS AND CROSS SECTIONS

TYPE II

COMMERCIAL & INDUSTRIAL - 80' RIGHT OF WAY

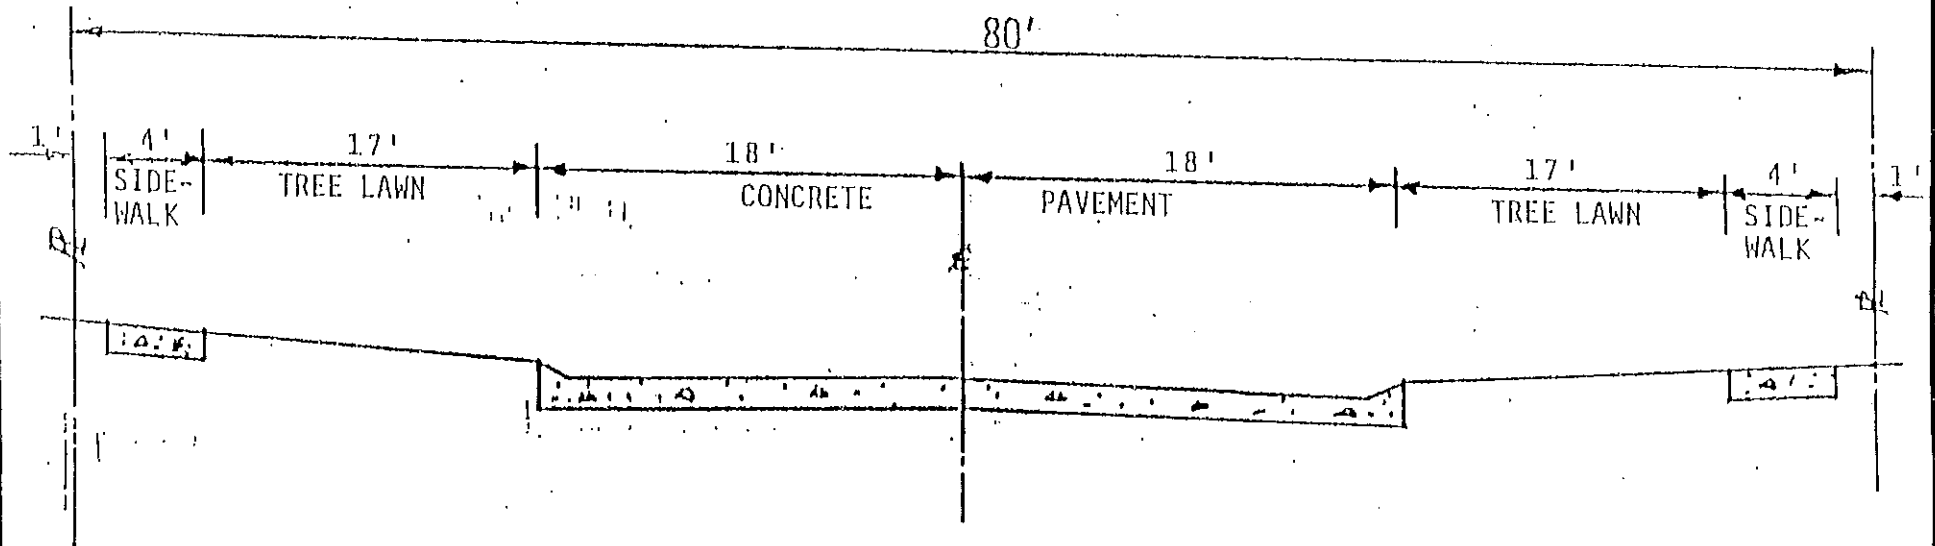


PAVEMENT: SURFACE COURSE - ODOT 451 - 8" REINFORCED CONCRETE SUB-BASE COURSE - ODOT 310 - 4" INSULATION COURSE WITH FOUR INCH SHALLOW PIPE UNDERDRAIN.

WIDTH: 36 FEET INCLUDING 6" BARRIER OR MOUNTABLE CURBS

GRADE: 0.5% MINIMUM
8.0% MAXIMUM

ROAD CLASSIFICATIONS AND CROSS SECTIONS

TYPE I

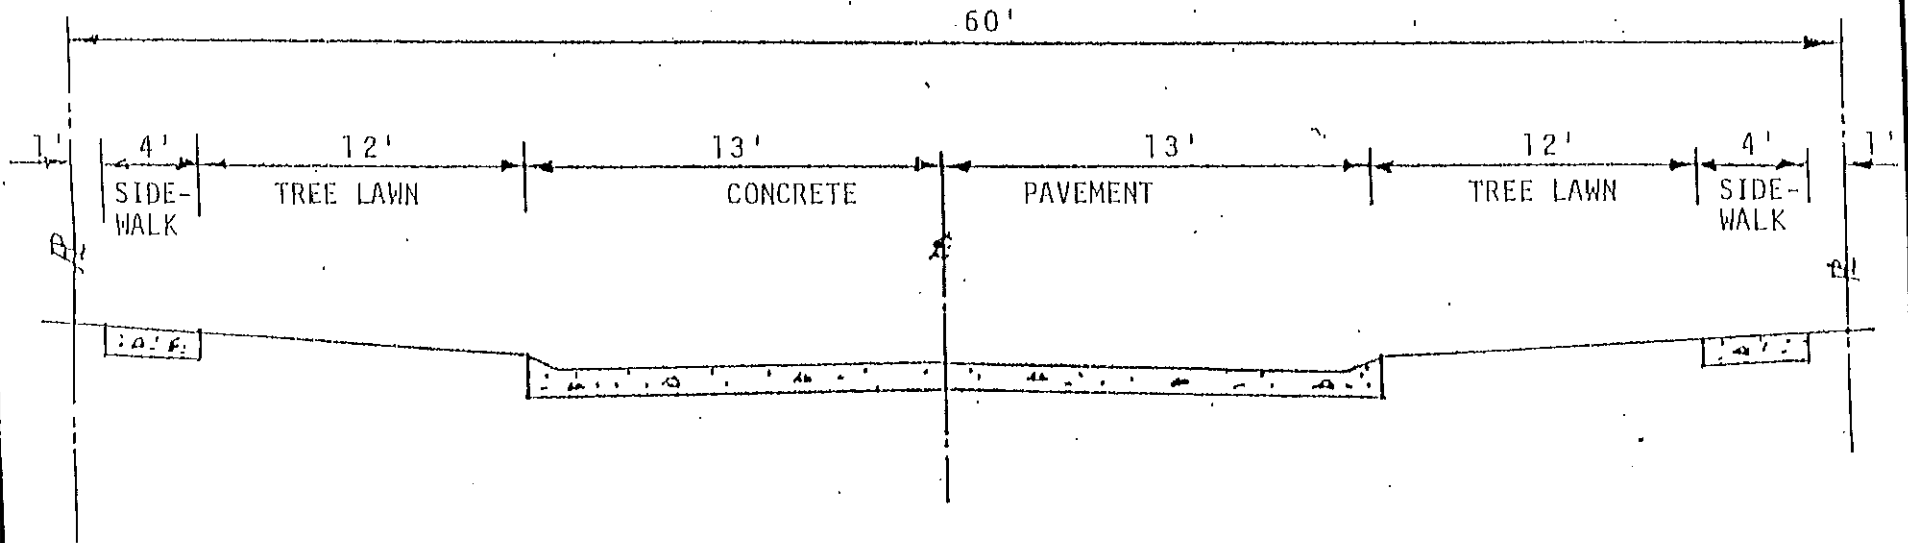LOCAL - 60' RIGHT-OF-WAY

PAVEMENT: SURFACE COURSE - ODOT 451 - 7" REINFORCED CONCRETE
 SUB-BASE COURSE - ODOT 310 - 4" INSULATION COURSE WITH FOUR INCH SHALLOW PIPE UNDERDRAIN.


WIDTH: 26 FEET INCLUDING 6" MOUNTABLE CURBS

GRADE: 0.5% MINIMUM
 8.0% MAXIMUM

ROAD CLASSIFICATIONS AND CROSS SECTIONS

TYPE 1A
(R-1 RESIDENTIAL ZONING ONLY)

LOCAL 60' RIGHT OF WAY

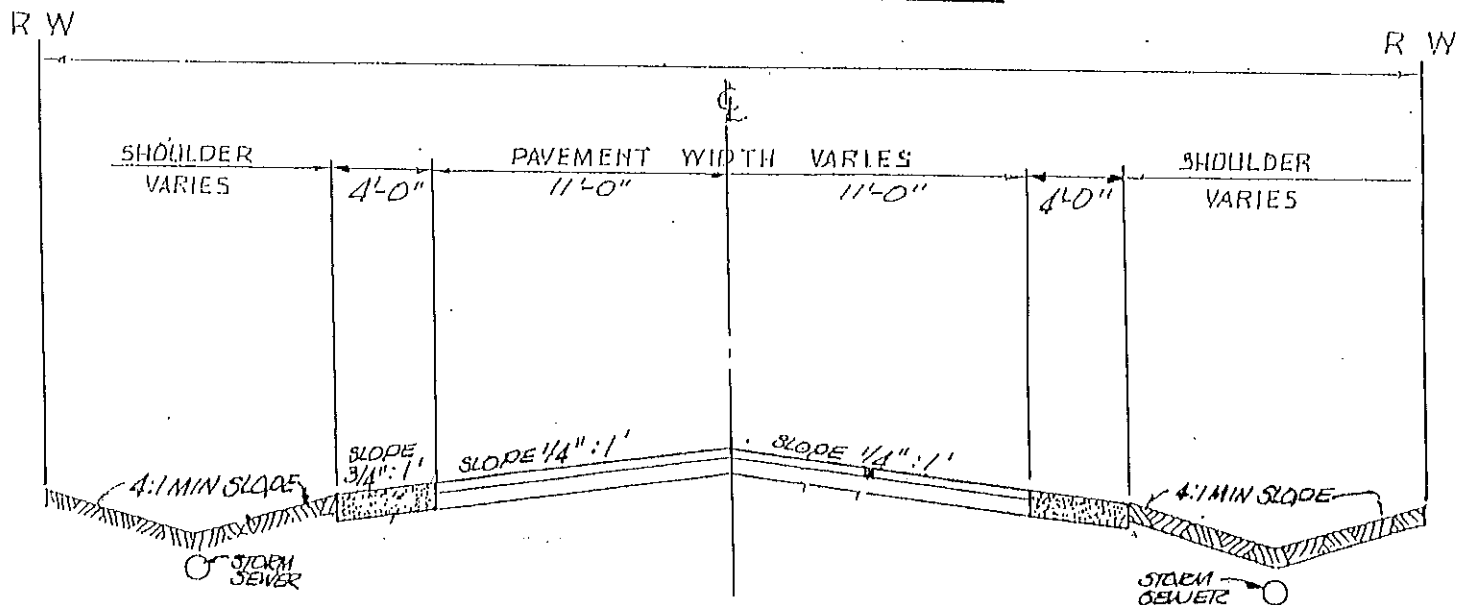

PAVEMENT: SURFACE COURSE - ODOT 404 - 1.5" ASPHALTIC CONCRETE
 BASE COURSE - ODOT 301 - 5.5" BITUMINOUS BASE
 STABILIZED SHOULDERS WITH 4" OF AGGREGATE BASE - ODOT 304

WIDTH: 22 FEET

GRADE: 0.5% MINIMUM
 8.0% MAXIMUM